

NOTES:

THESE DRAWINGS ARE ISSUED FOR THE PURPOSE OF COMMUNICATING MMI DESIGN INTENT. MMI IS NOT A LICENSED ARCHITECTURAL, ELECTRICAL, OR ENGINEERING FIRM AND IS RELYING ON THE CLIENT AND THEIR CONSULTANTS FOR ALL ELEMENTS TO INSURE PERSONAL AND STRUCTURAL SAFETY. MMI ASSUMES NO RESPONSIBILITY FOR STRUCTURAL ENGINEERING, AND SAFETY OR CODE COMPLIANCES. THESE DRAWINGS ARE BASED ON PRELIMINARY CONSTRUCTION DRAWINGS PROVIDED BY OTHERS. ARCHITECT AND ALL TRADES MUST FIELD VERIFY ALL DIMENSIONS.

PROJECT NO. **SAMPLE 4D**
 DRAWN BY **D JAMELE**
 SCALE **50:1**
 DATE **2009**

DRAWING TITLE
**12 Seat X-4D Theater
 Generic**


AREA
ALL

PROJECT
NONE



2213 Border Ave
 Torrance, CA. 90501
 TEL: 310-320-0696
 FAX: 310-320-0699

PHASE	SHEET NO.	REV
DD	TH-1-100	1

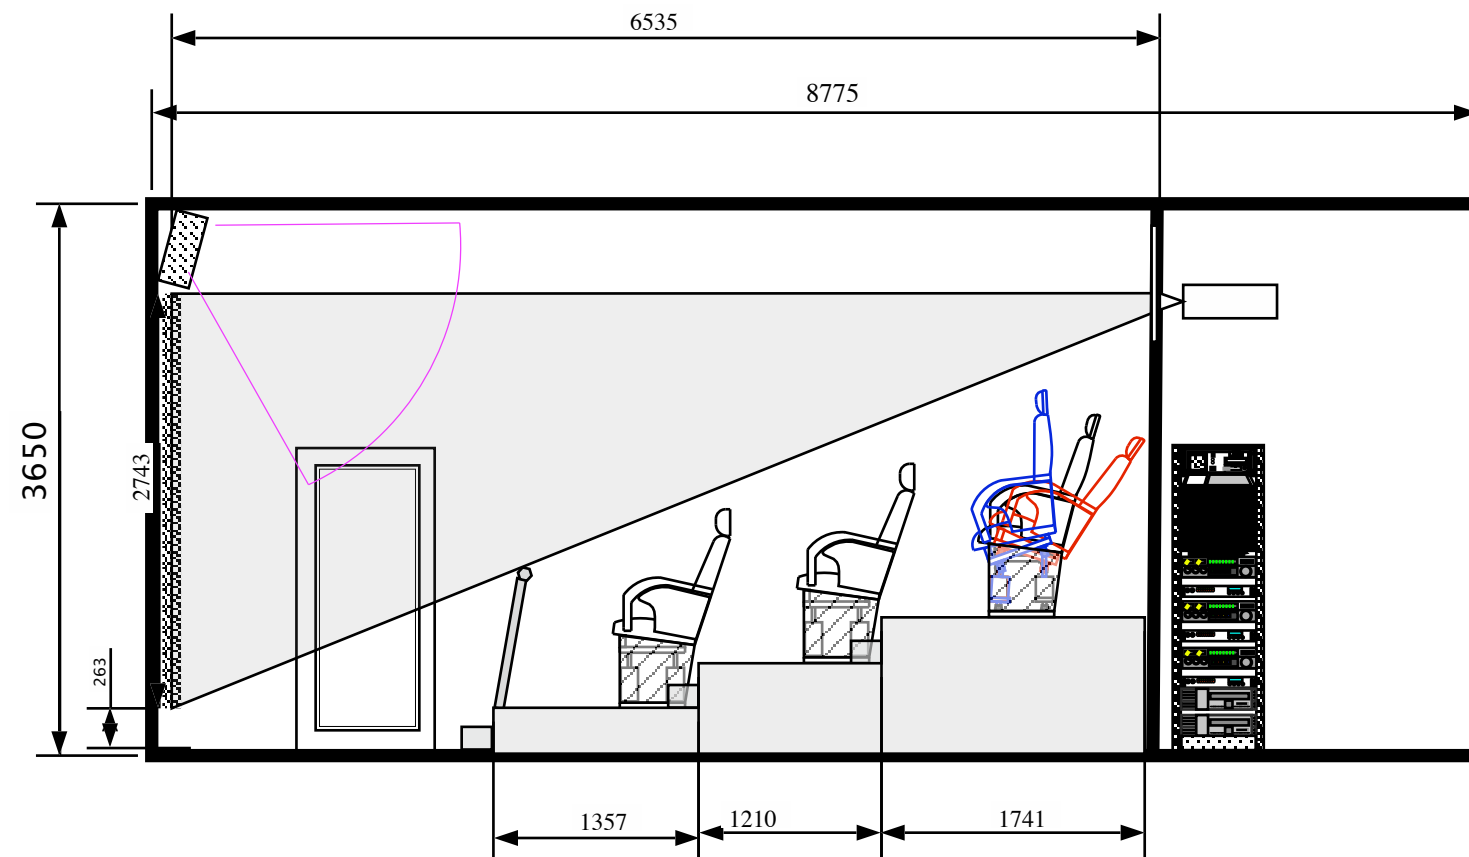

NOTES:
 THESE DRAWINGS ARE ISSUED FOR THE PURPOSE OF COMMUNICATING MMI DESIGN INTENT. MMI IS NOT A LICENSED ARCHITECTURAL, ELECTRICAL, OR ENGINEERING FIRM AND IS RELYING ON THE CLIENT AND THEIR CONSULTANTS FOR ALL ELEMENTS TO INSURE PERSONAL AND STRUCTURAL SAFETY. MMI ASSUMES NO RESPONSIBILITY FOR STRUCTURAL ENGINEERING, AND SAFETY OR CODE COMPLIANCES. THESE DRAWINGS ARE BASED ON PRELIMINARY CONSTRUCTION DRAWINGS PROVIDED BY OTHERS. ARCHITECT AND ALL TRADES MUST FIELD VERIFY ALL DIMENSIONS.

PROJECT NO. **SAMPLE 4D**
 DRAWN BY **D JAMELE**
 SCALE **50:1**
 DATE **2009**

DRAWING TITLE
**12 Seat X-4D Theater
 Generic**

AREA
ALL

PROJECT
NONE



2213 Border Ave
 Torrance, CA. 90501
 TEL: 310-320-0696
 FAX: 310-320-0699

PHASE	SHEET NO.	REV
DD	TH-1-101	1