


**NOTES:**  
 THESE DRAWINGS ARE ISSUED FOR THE PURPOSE OF COMMUNICATING MMI DESIGN INTENT. MMI IS NOT A LICENSED ARCHITECTURAL, ELECTRICAL, OR ENGINEERING FIRM AND IS RELYING ON THE CLIENT AND THEIR CONSULTANTS FOR ALL ELEMENTS TO INSURE PERSONAL AND STRUCTURAL SAFETY. MMI ASSUMES NO RESPONSIBILITY FOR STRUCTURAL ENGINEERING, AND SAFETY OR CODE COMPLIANCES. THESE DRAWINGS ARE BASED ON PRELIMINARY CONSTRUCTION DRAWINGS PROVIDED BY OTHERS. ARCHITECT AND ALL TRADES MUST FIELD VERIFY ALL DIMENSIONS.

PROJECT NO. **SAMPLE**  
 DRAWN BY **D JAMELE**  
 SCALE **1/4" = 1'**  
 DATE **2009**

DRAWING TITLE  
**24 seat Generic X-4D Theater**


AREA  
**Theater**

PROJECT  
**NONE**

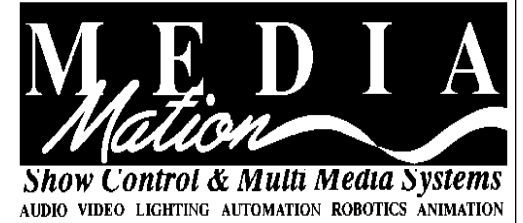

2213Border Ave.  
 Torrance, CA. 90501  
 TEL: 310-320-0696  
 FAX: 310-320-0699

PHASE	SHEET NO.	REV
DD	TH-1-100	1

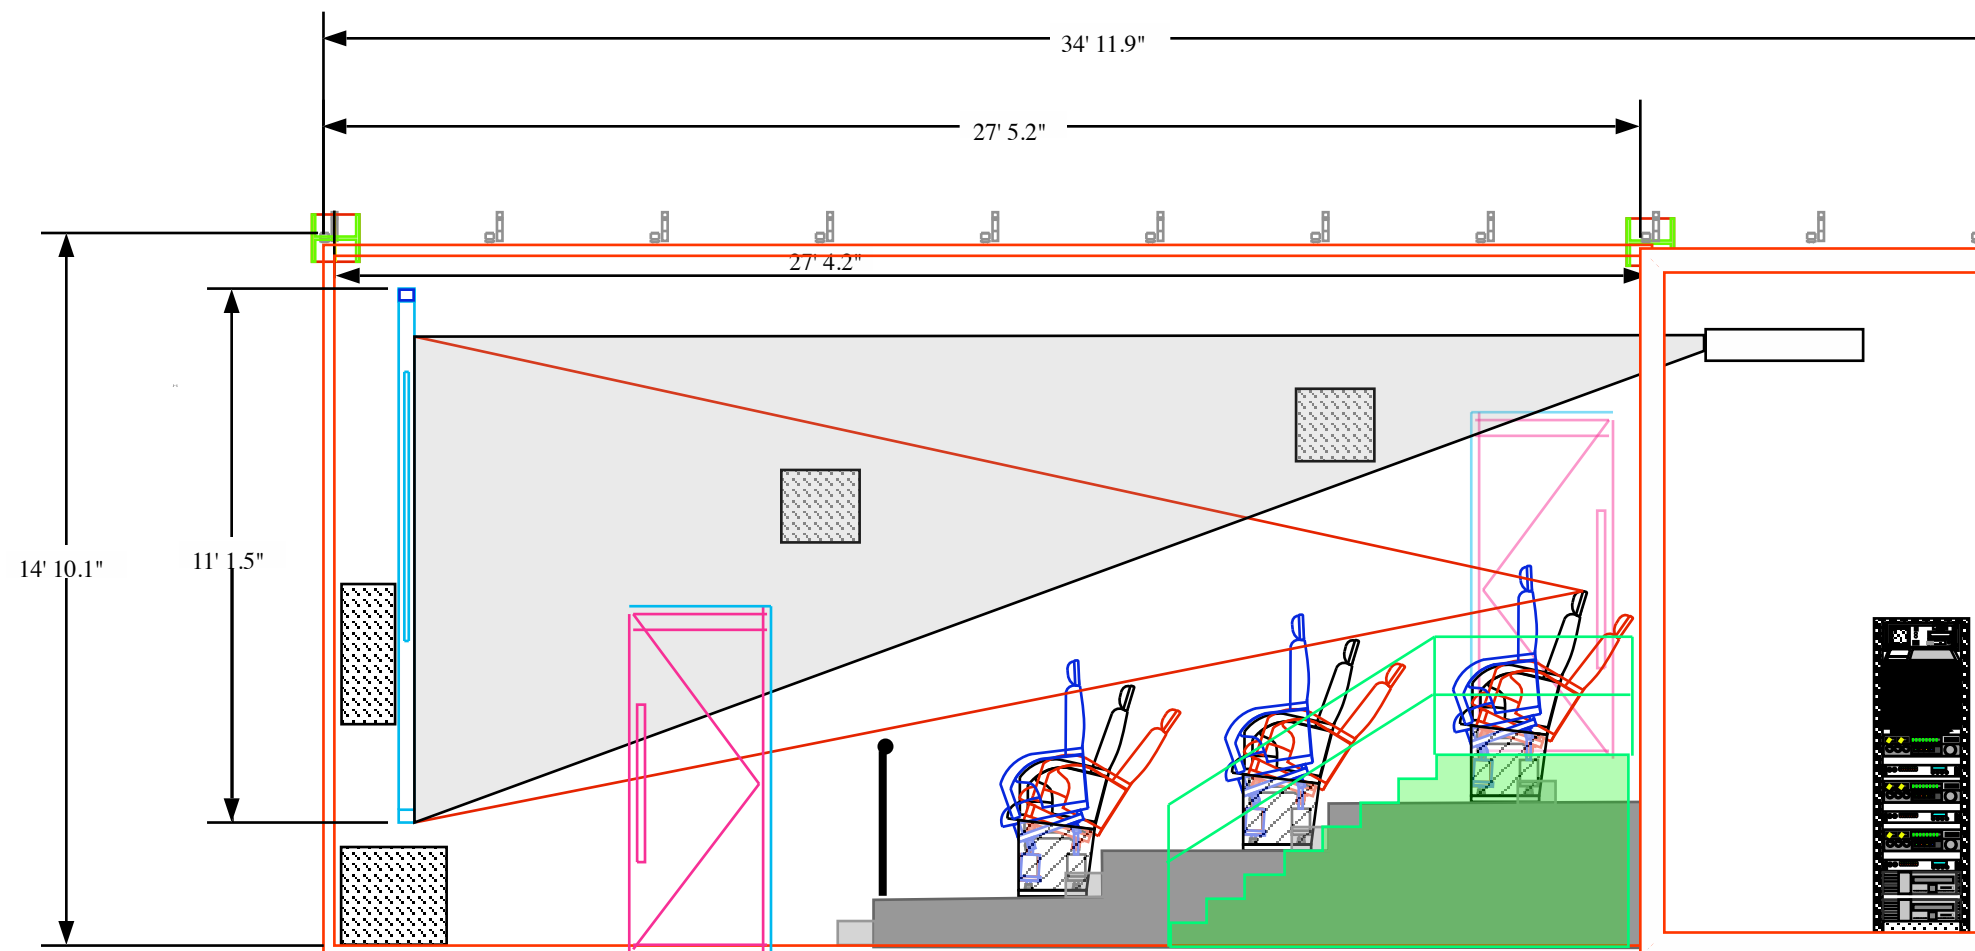


**NOTES:**  
 THESE DRAWINGS ARE ISSUED FOR THE PURPOSE OF COMMUNICATING MMI DESIGN INTENT. MMI IS NOT A LICENSED ARCHITECTURAL, ELECTRICAL, OR ENGINEERING FIRM AND IS RELYING ON THE CLIENT AND THEIR CONSULTANTS FOR ALL ELEMENTS TO INSURE PERSONAL AND STRUCTURAL SAFETY. MMI ASSUMES NO RESPONSIBILITY FOR STRUCTURAL ENGINEERING, AND SAFETY OR CODE COMPLIANCES. THESE DRAWINGS ARE BASED ON PRELIMINARY CONSTRUCTION DRAWINGS PROVIDED BY OTHERS. ARCHITECT AND ALL TRADES MUST FIELD VERIFY ALL DIMENSIONS.

PROJECT NO. **SAMPLE**  
 DRAWN BY **D JAMELE**  
 SCALE **1/4" = 1'**  
 DATE **2009**

DRAWING TITLE  
**24 seat Generic X-4D Theater**

AREA  
**Theater**

PROJECT  
**NONE**

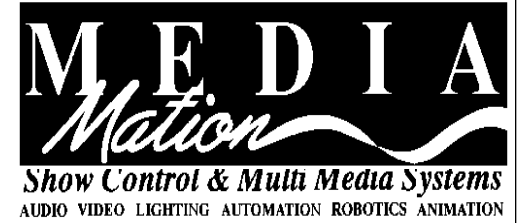

2213Border Ave.  
 Torrance, CA. 90501  
 TEL: 310-320-0696  
 FAX: 310-320-0699

PHASE	SHEET NO.	REV
DD	TH-1-101	1